


NOZZLE SPECIFICATIONS								
Nozzle Number	Orifice (mm)	Flow Rate in LPM at BAR	40	60	70	80	100	140
R1-15	.15	.072	.089	.097	.106	.119	.140	


Material : 316 stainless steel with Ruby Insert orifice

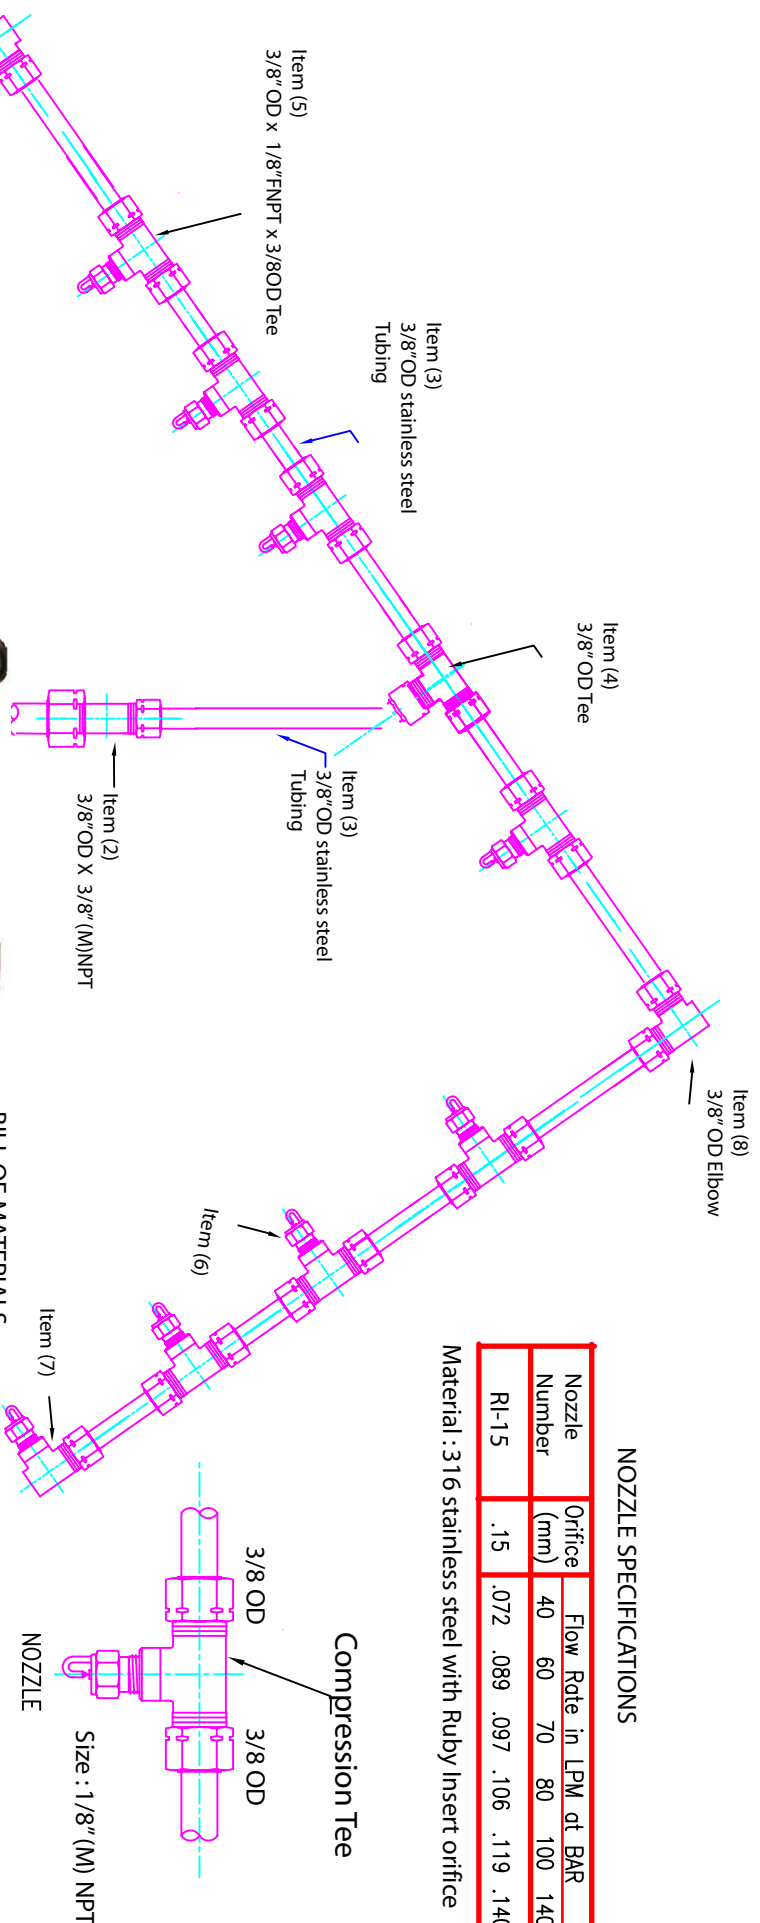

BILL OF MATERIALS

Item	Part Number	Description	Qty
(1)	XM-M08.10N	High pressure pump	1
(2)	Adapter	3/8OD x 3/8" Male NPT	1
(3)	3/8 -316L- Tubing	3/8 OD x 6m (20 ft) SS tubing	2
(4)	SUT-6	3/8 OD Tee	1
(5)	SFBT6-2N	SS316 Tee 3/8 OD x 1/8" NPT x 3/8 OD	10
(6)	R1-15	Ruby Insert Fog Nozzle	12
(7)	SFE6-2N	SS316 Elbow 3/8 OD x 1/8" (F) NPT	2
(8)	SFE6-	SS316 Elbow 3/8 OD x 3/8 OD	2

Item (1)
 High pressure pump
 Model : XM-M08.10N
 Code 22095
 Flow rate : 8.0 Liter/min @100 bar
 Power : 2 HP / 1.5 kw, 1450 rpm
 Supply 220VAC

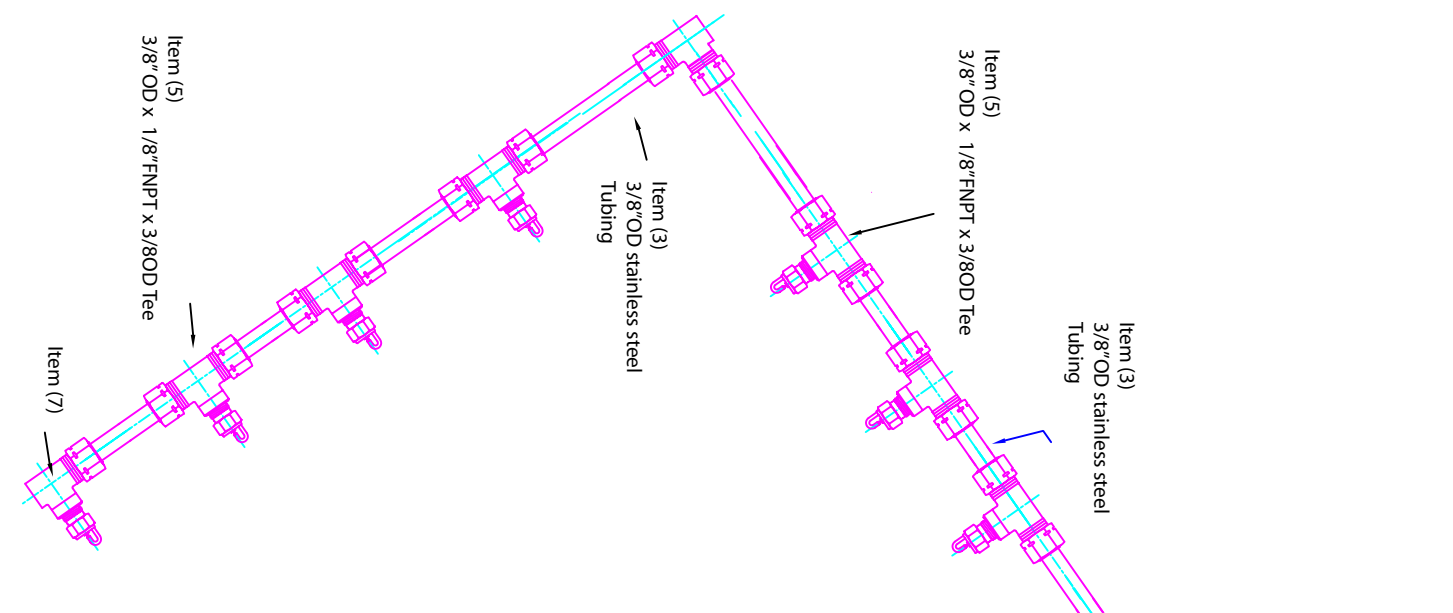

UNLESS OTHERWISE SPECIFIED:
 DIMENSIONS ARE IN INCHES
 FRACTIONS DECIMALS ANGULAR
